


1 BLACK BOX THEATRE - LEVEL 01 FLOOR PLAN
 1: 100 @ A1 OR 1:200 @ A3

NOTE: Dimensions do not reflect as-built information.
 Dimensions scaled from design drawings only.

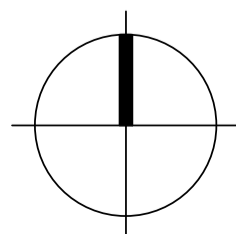


architectus™

The Kind Foundation


Drawing:
 Drawing no:
 Issue:
 Date:
 Job no:


Papa Hou - Black Box Theatre
 SK-01
 04/04/24
 1836

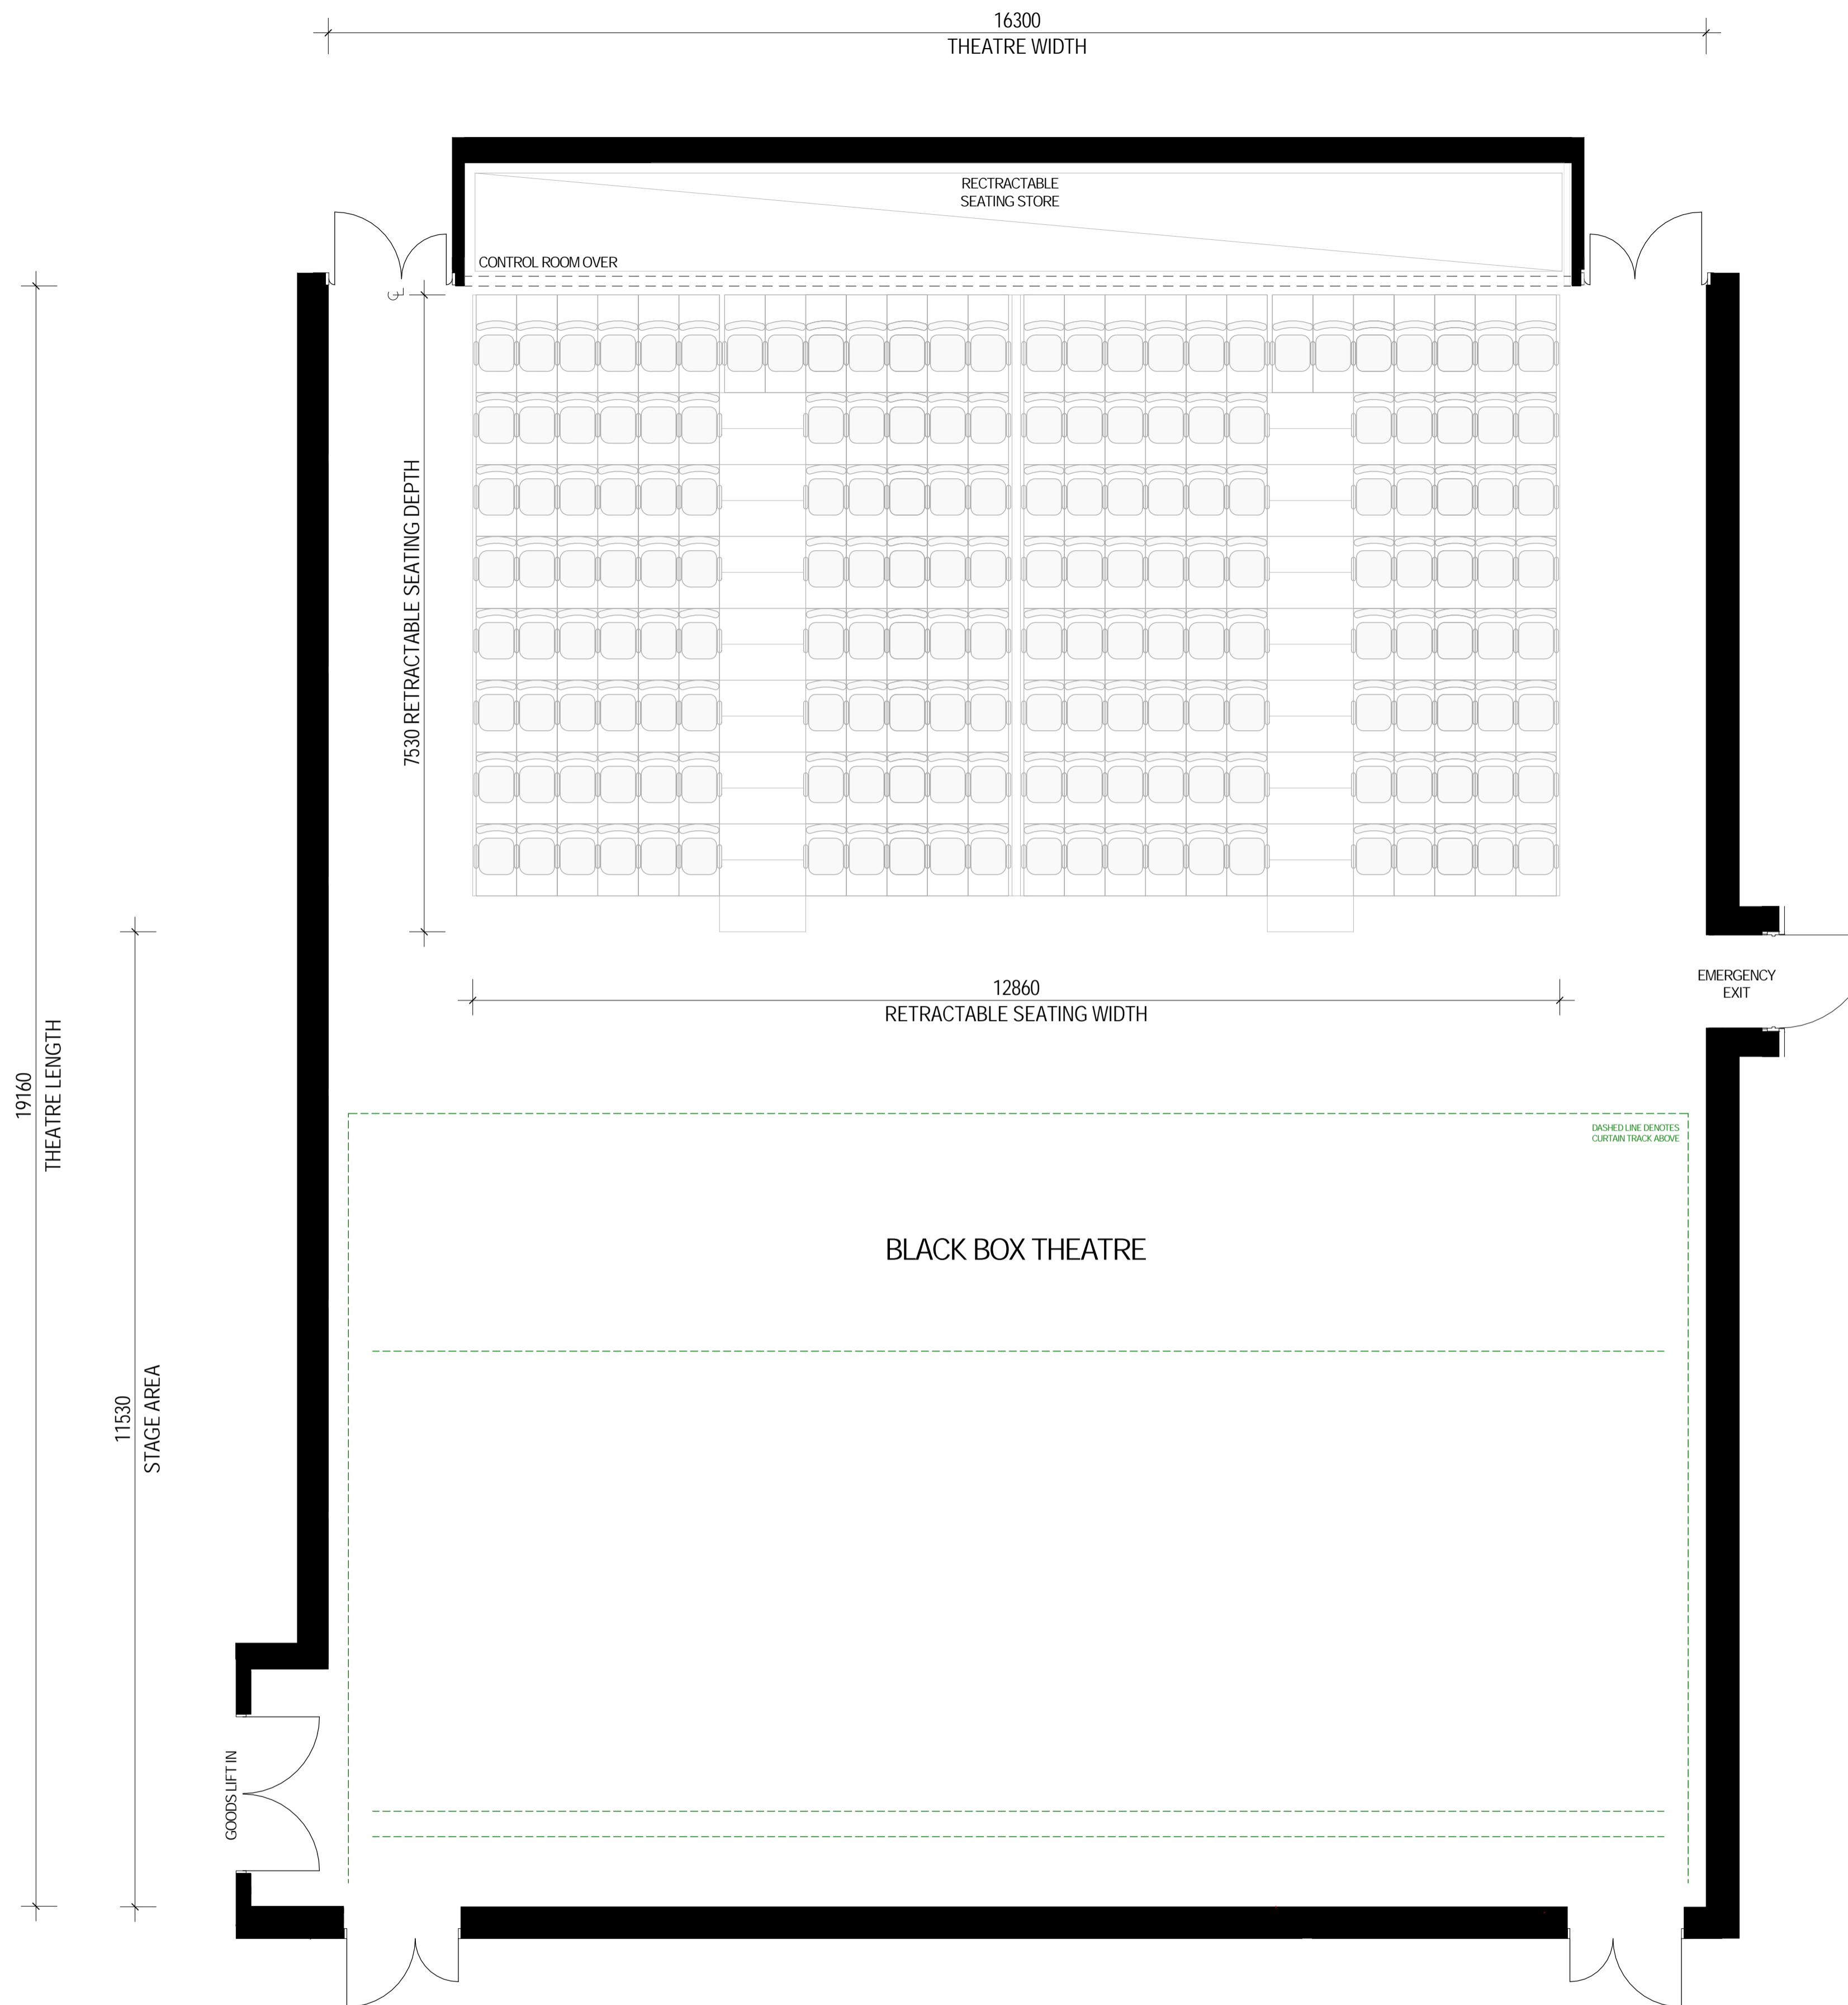


2 BLACK BOX THEATRE FLOOR PLAN
 1:50 @ A1 OR 1:100 @ A3

NOTE: Dimensions do not reflect as-built information.
 Dimensions scaled from design drawings only.

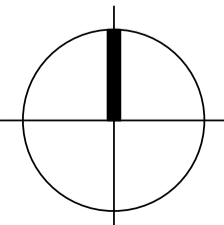

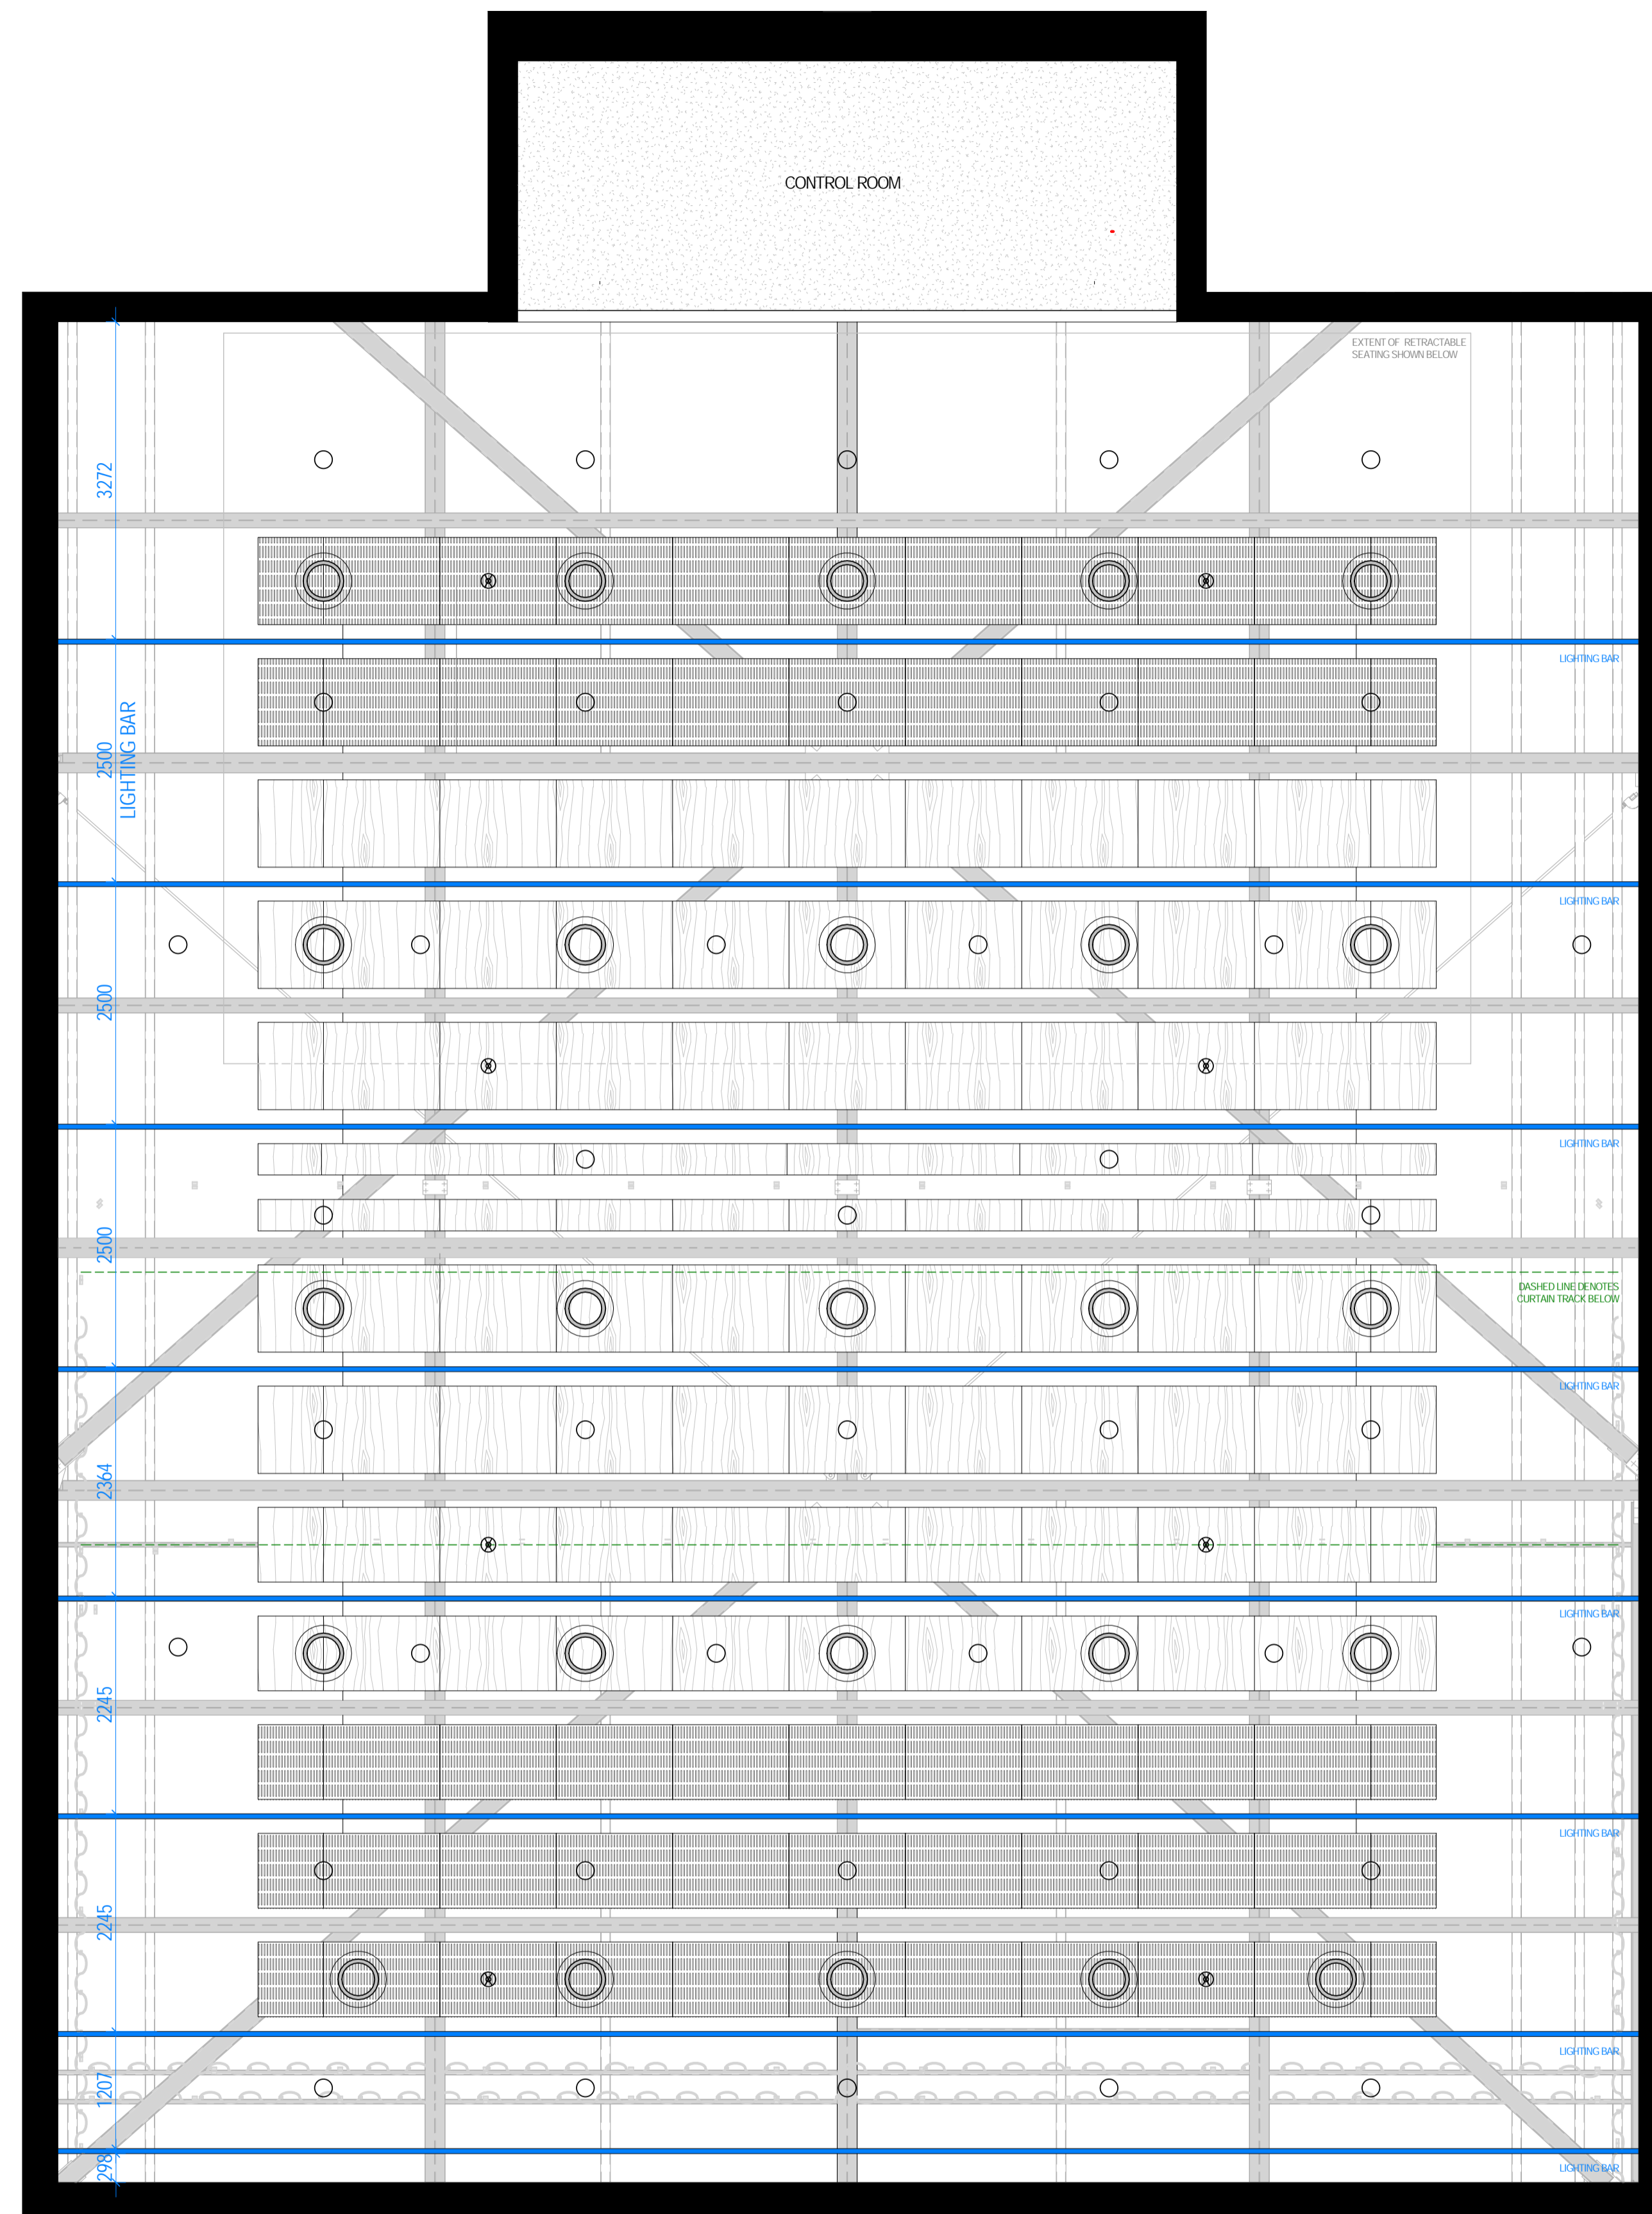

3 BLACK BOX THEATRE REFLECTED CEILING PLAN
 1:50 @A1 OR 1:100 @A3

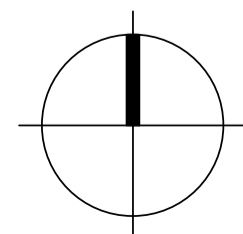

NOTE: Dimensions do not reflect as-built information.
 Dimensions scaled from design drawings only.

architectus™ | The Kind Foundation

Drawing:	Papa Hou - Black Box Theatre
Drawing no:	SK-03
Issue:	1
Date:	04/04/24
Job no:	1836